


WATER MAIN SIZE	BLOWOFF PIPING SIZE
2"	3/4"
2 1/2"	1"
3"	1 1/4"
4"	1 1/2"
6"	2"
8"	2 1/2"

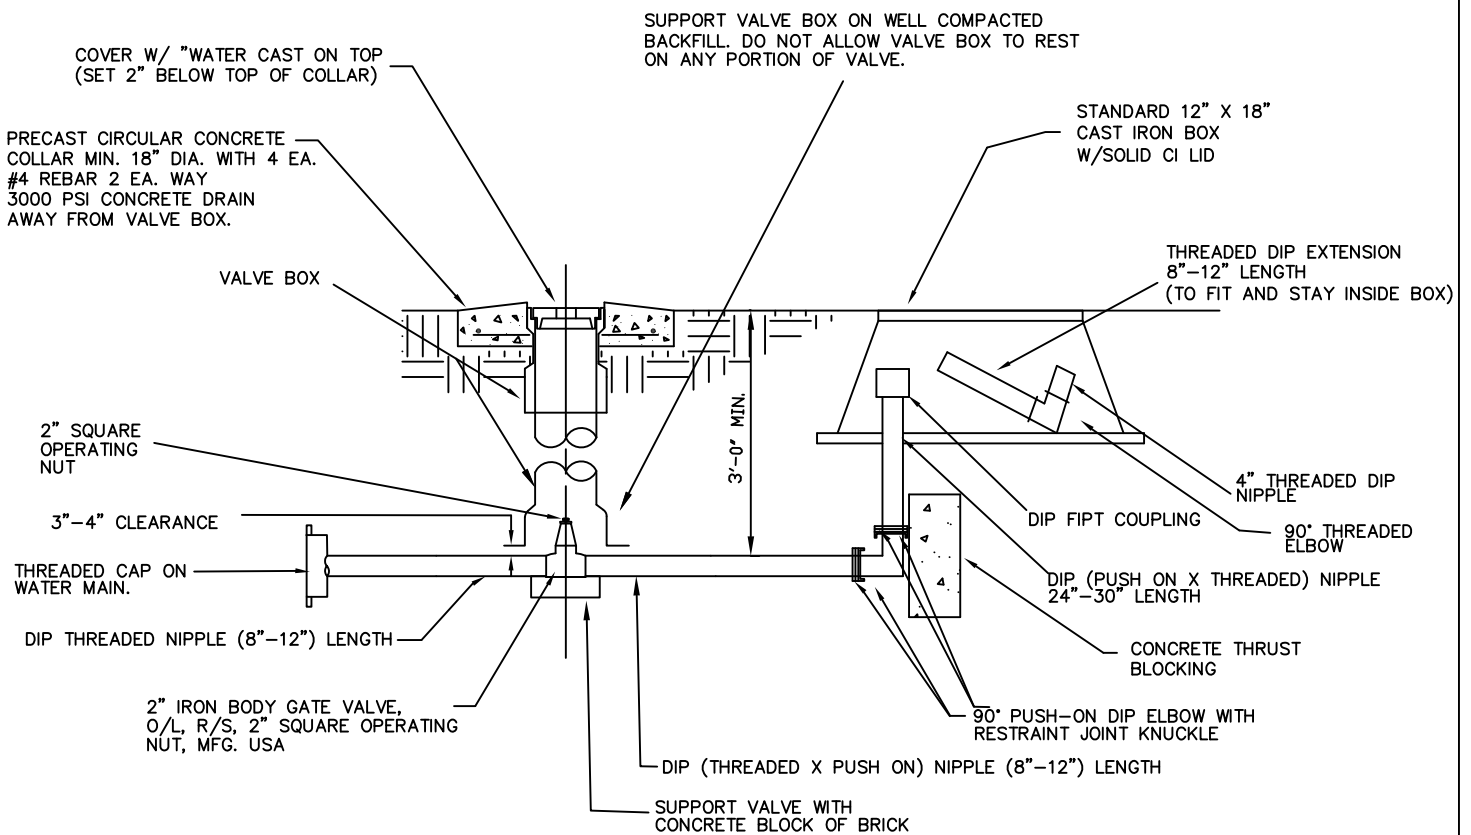

PERMANENT 2" VALVE & BLOWOFF DETAIL

NOT TO SCALE

WATER PANEL 5A

BERKELEY COUNTY WATER AND SANITATION POTABLE WATER & SANITARY SEWER STANDARDS

REVISED 03/08/11